
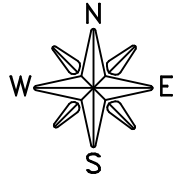


Certificate of Survey


PART OF THE EAST HALF OF SECTION 24,
TOWNSHIP 121 NORTH, RANGE 44 WEST, BIG STONE COUNTY, MINNESOTA

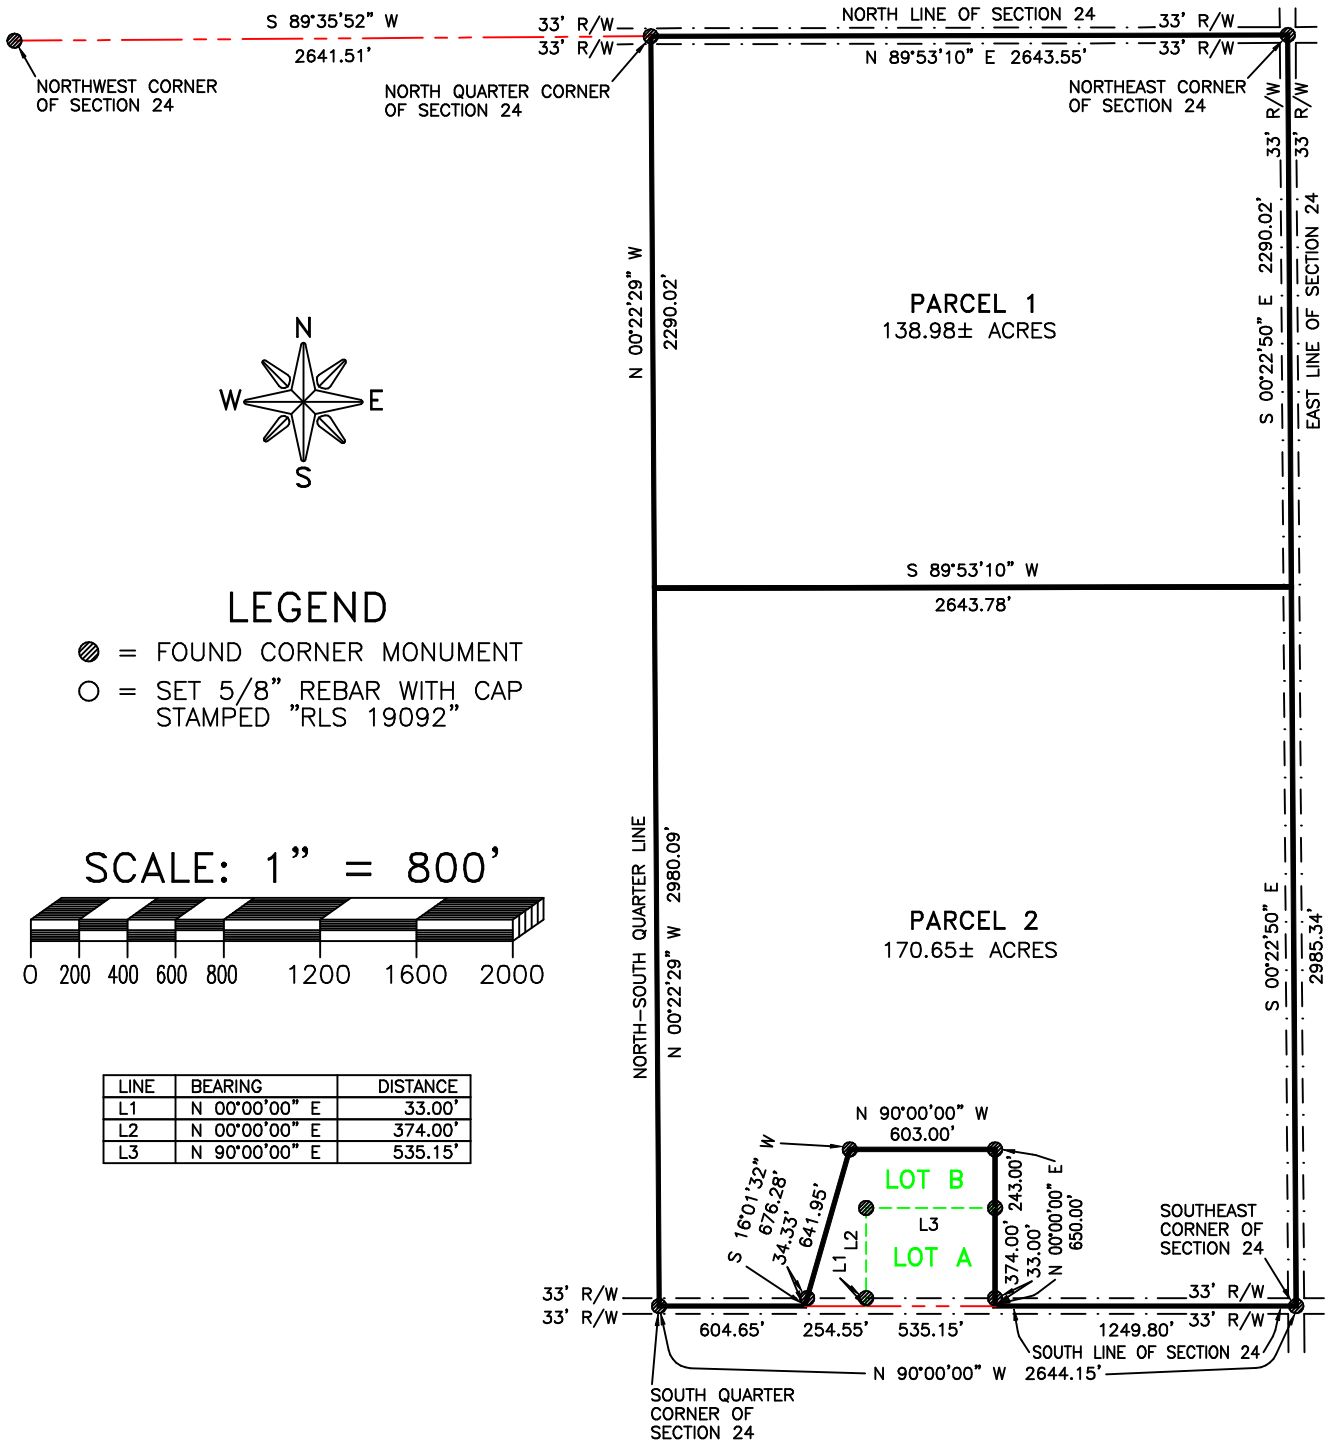

LEGEND

- ⊙ = FOUND CORNER MONUMENT
- = SET 5/8" REBAR WITH CAP STAMPED "RLS 19092"

SCALE: 1" = 800'

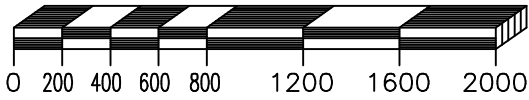

LINE	BEARING	DISTANCE
L1	N 00°00'00" E	33.00'
L2	N 00°00'00" E	374.00'
L3	N 90°00'00" E	535.15'

Surveyors Certificate

I, Roy Marihart, do hereby certify that this survey and drawing was prepared by me or under my direct supervision and that I am a duly Registered Land Surveyor under the Laws of the State of Minnesota.

Roy Marihart

Feb. 27, 2019

Roy Marihart – MN Reg. No. 19092
Marihart Surveying, P.A.

Date