
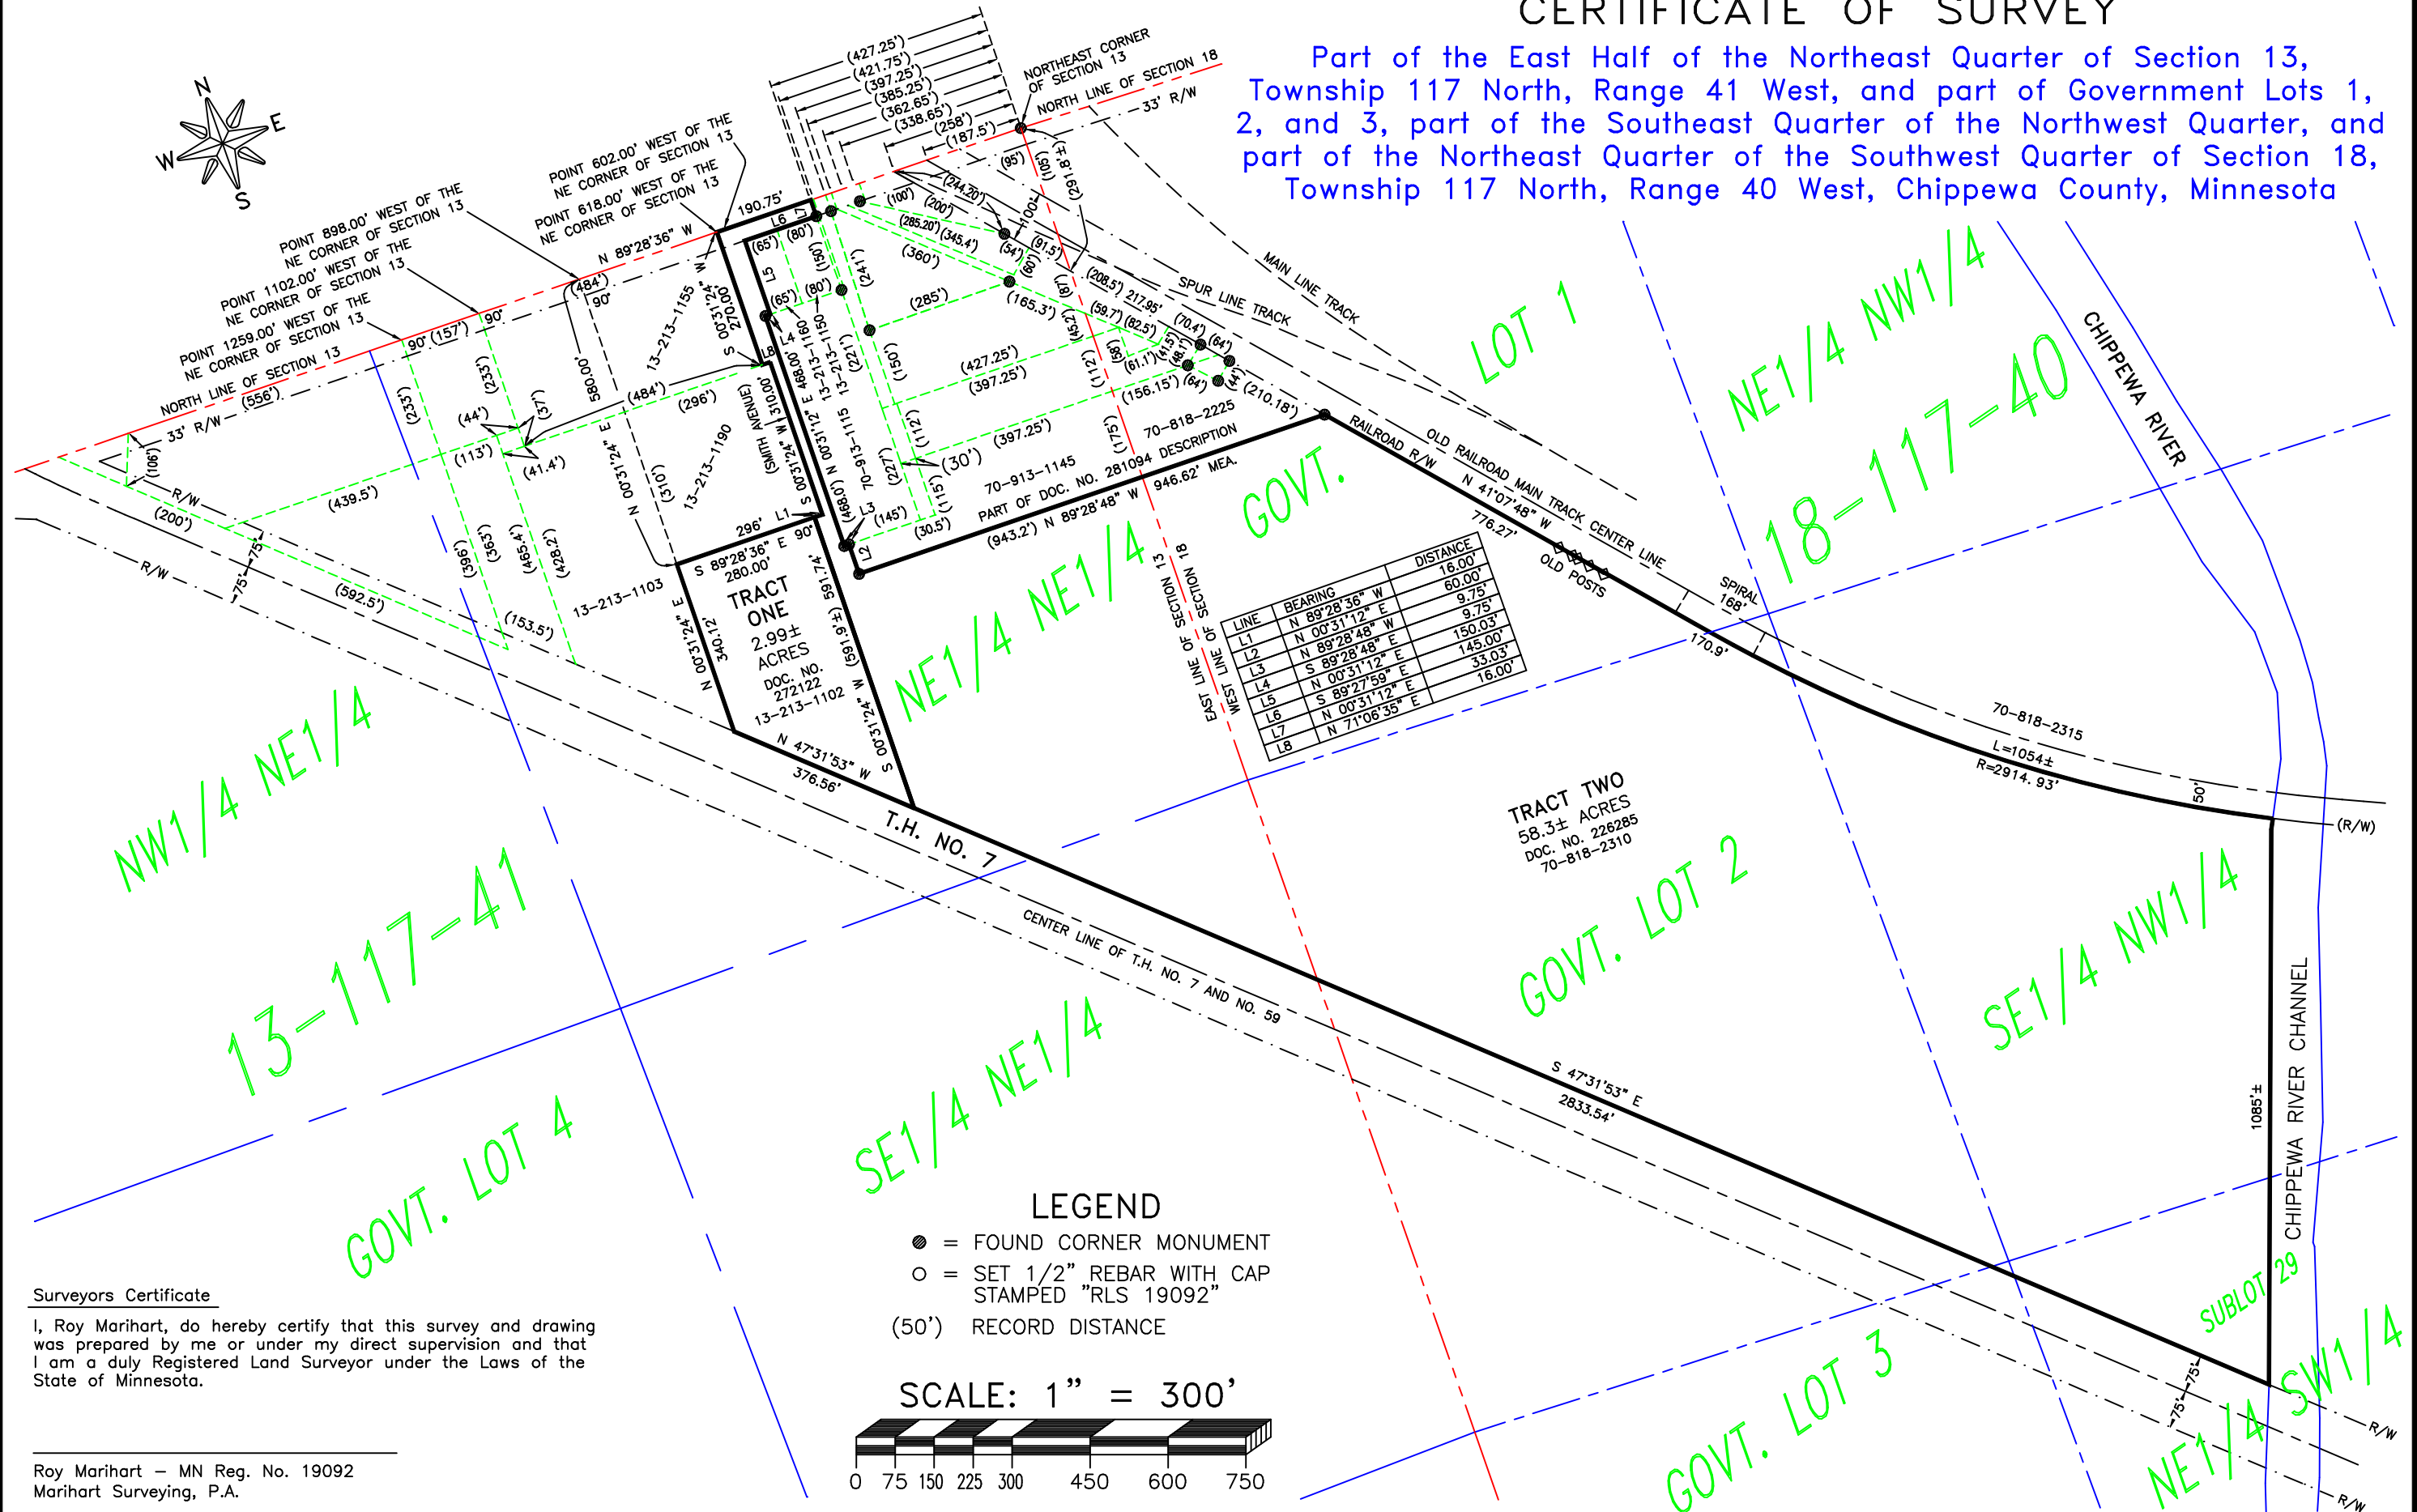


CERTIFICATE OF SURVEY

Part of the East Half of the Northeast Quarter of Section 13,
 Township 117 North, Range 41 West, and part of Government Lots 1,
 2, and 3, part of the Southeast Quarter of the Northwest Quarter, and
 part of the Northeast Quarter of the Southwest Quarter of Section 18,
 Township 117 North, Range 40 West, Chippewa County, Minnesota

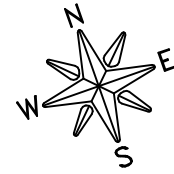


LINE	BEARING	DISTANCE
L1	N 89°28'36" W	16.00'
L2	N 00°31'12" E	60.00'
L3	N 89°28'48" W	9.75'
L4	S 89°28'48" E	150.03'
L5	N 00°31'12" E	145.00'
L6	S 89°27'59" E	33.03'
L7	N 00°31'12" E	18.00'
L8	N 71°08'35" E	16.00'

LEGEND

- = FOUND CORNER MONUMENT
- = SET 1/2" REBAR WITH CAP STAMPED "RLS 19092"
- (50') RECORD DISTANCE

SCALE: 1" = 300'

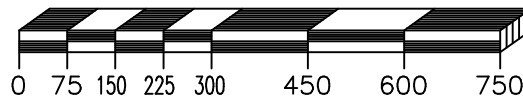

Surveyors Certificate

I, Roy MARIHART, do hereby certify that this survey and drawing was prepared by me or under my direct supervision and that I am a duly Registered Land Surveyor under the Laws of the State of Minnesota.

Roy MARIHART — MN Reg. No. 19092
 MARIHART SURVEYING, P.A.